

VASATEATERN SOUNDSYSTEM

MAIN PA:

20 Alcons LR7 ribbon driver based line array.

2 Alcons QB363 bass module arrayed with LR7.

4 Alcons BF302 floorstacked subs.

FRONTFILL:

2 Alcons SR9

2 Alcons QB363 sub, built in to stagefront

2 Alcons VR12-i

BALCONY UNDERHANG:

8 Alcons SR9

CENTERCLUSTER:

3 Alcons LR7 ribbon driver based line array.

BALCONY PA:

6 Bose MA12. 3m /side.

2 Bose B2 sub.

SURROUND:

16 Alcons CCS-8

SYSTEM DRIVING:

1 BOSE ESP-processor

1 Timax SoundHub-2. Surround image matrix + Show player

1 FocusRite RedNet D16AES. AES-Dante converter + system SRC

3 Alcons Sentinell-3. 4x750W / DSP

1 Alcons Sentinell-10. 4x2500W / DSP

4 Bose PM8500N 8x500w / DSP

1 Bose PM4500N 4x500w / DSP

INPUT CONFIG:

Digital:

1: L/R (AES/EBU with SRC)

2: FrontFill L/R

3: Center / Sub

4: Upstage fill L/R

5: Surround sides L/R

6: Surround rear L/R

Analogue:

PA L/R: Complete system with fix distribution.

DJ L/R: Complete floor system with fix distribution.

Aux 1: Possibility of separate mono front fill

Aux 2: Possibility of separate mono sub

LIVE MIXING CONSOLE:

1 Roland M5000.

Main audio network: REAC 96k

Second audio network: DANTE 96 / 48k

2 Roland S-2416 stagebox.

(48ch analog + 8xAES

(16ch) stage inputs) (16ch analog + 8xAES (16ch) stage returns)

STAGE MONITORS:

8 Prophone MF10A (10"+1") active fullrange wedge.

MISC:

2 Sennheiser EW 345-G3-C / handheld 845

4 Sennheiser EW 352-G3-C / beltpack

1 Sennheiser ASA-1 antenna splitter

4 MMX-2 headmic, Unidirectional / Cardioid

4 APEX dB-DI2 2ch active DI-box

6 Shure B58 4 Shure SM58

6 Shure SM57

1 Shure B52

4 Sennheiser E-614

3 Sennheiser E-904 Mic + drum clamp

15 K&M mic stands w/ boom. Tall

8 K&M mic stands w/ boom. Short

15 3m Mic cable

15 7,5m Mic cable

15 10m Mic cable

4 12ch stage snakes, patchable to main stagebox

6 4m TRS-TRS cable

6 0,3m TRS-TRS cable

Vasateatern Lights

Fixtures

19x Martin Mac Aura LED (+1 spare)

4x Robe Robin DL7S LED

6x Robe Robin DL4X Spot LED

Patch

ID	Fixture	Mode	Position	DMX
101	Robe DL7S	- Mode 3	Front	1.1
102	Robe DL7S	- Mode 3	Front	1.60
103	Robe DL7S	- Mode 3	Front	1.119
104	Robe DL7S	- Mode 3	Front	1.178
201	Robe DL4X	- Mode 1	LX2	2.1

202	Robe DL4X - Mode 1	LX2	2.36
203	Robe DL4X - Mode 1	LX3	2.71
204	Robe DL4X - Mode 1	LX3	2.106
205	Robe DL4X - Mode 1	LX3	2.141
206	Robe DL4X - Mode 1	LX3	2.176
301	MAC Aura - Standard - Calib Off	Front	1.237
302	MAC Aura - Standard - Calib Off	Front	1.251
303	MAC Aura - Standard - Calib Off	Front	1.265
304	MAC Aura - Standard - Calib Off	Front	1.279
305	MAC Aura - Standard - Calib Off	Front SR	1.293
306	MAC Aura - Standard - Calib Off	Front SL	1.307
307	MAC Aura - Standard - Calib Off	LX1	2.239

308	MAC Aura - Standard - Calib Off	LX1	2.253
309	MAC Aura - Standard - Calib Off	LX1	2.267
310	MAC Aura - Standard - Calib Off	LX1	2.281
311	MAC Aura - Standard - Calib Off	LX2	2.295
312	MAC Aura - Standard - Calib Off	LX2	2.309
313	MAC Aura - Standard - Calib Off	LX2	2.323
314	MAC Aura - Standard - Calib Off	LX2	2.337
315	MAC Aura - Standard - Calib Off	LX2	2.351
316	MAC Aura - Standard - Calib Off	LX3	2.365
317	MAC Aura - Standard - Calib Off	LX3	2.379
318	MAC Aura - Standard - Calib Off	LX3	2.393

319 MAC Aura - Standard - Calib Off LX3 2.407

Houselights 1.495-1.512

Console:

Madot2 XL-F

Node:

ELC Art-Net 6port node, IP: 2.16.75:201

Cat6 connection from stage to FOH

Truss:




Prolyte H40V SQUARE, 2x Motorised Truss grid



Downstage truss: 10x5 meter (LX1, LX2 & LX3)

Uppstage truss: 10x2,5 meter (LX4, LX5 & LX6)

Front:

Motorised Pipe

Symbol	Name	Count	Fixture Options
	MAC Aura	19	Mode: Std.
	Robin DL7S Profile	4	Mode: 3
	Robin DL4X Spot	6	Mode: 1

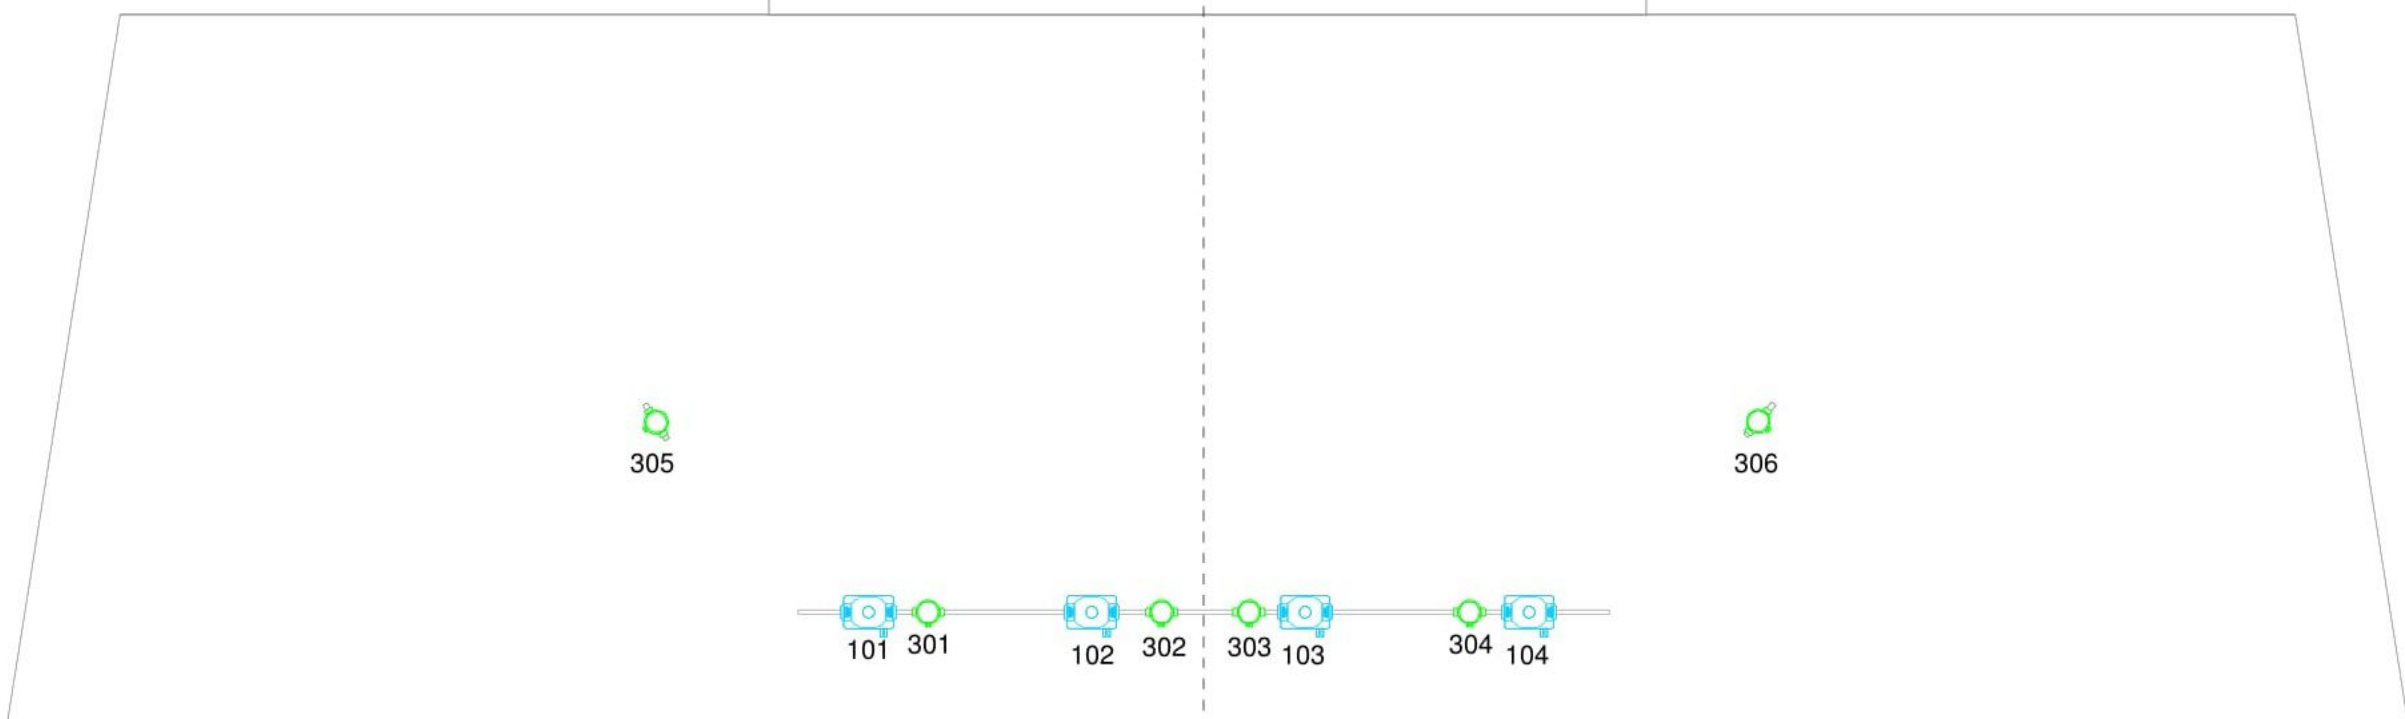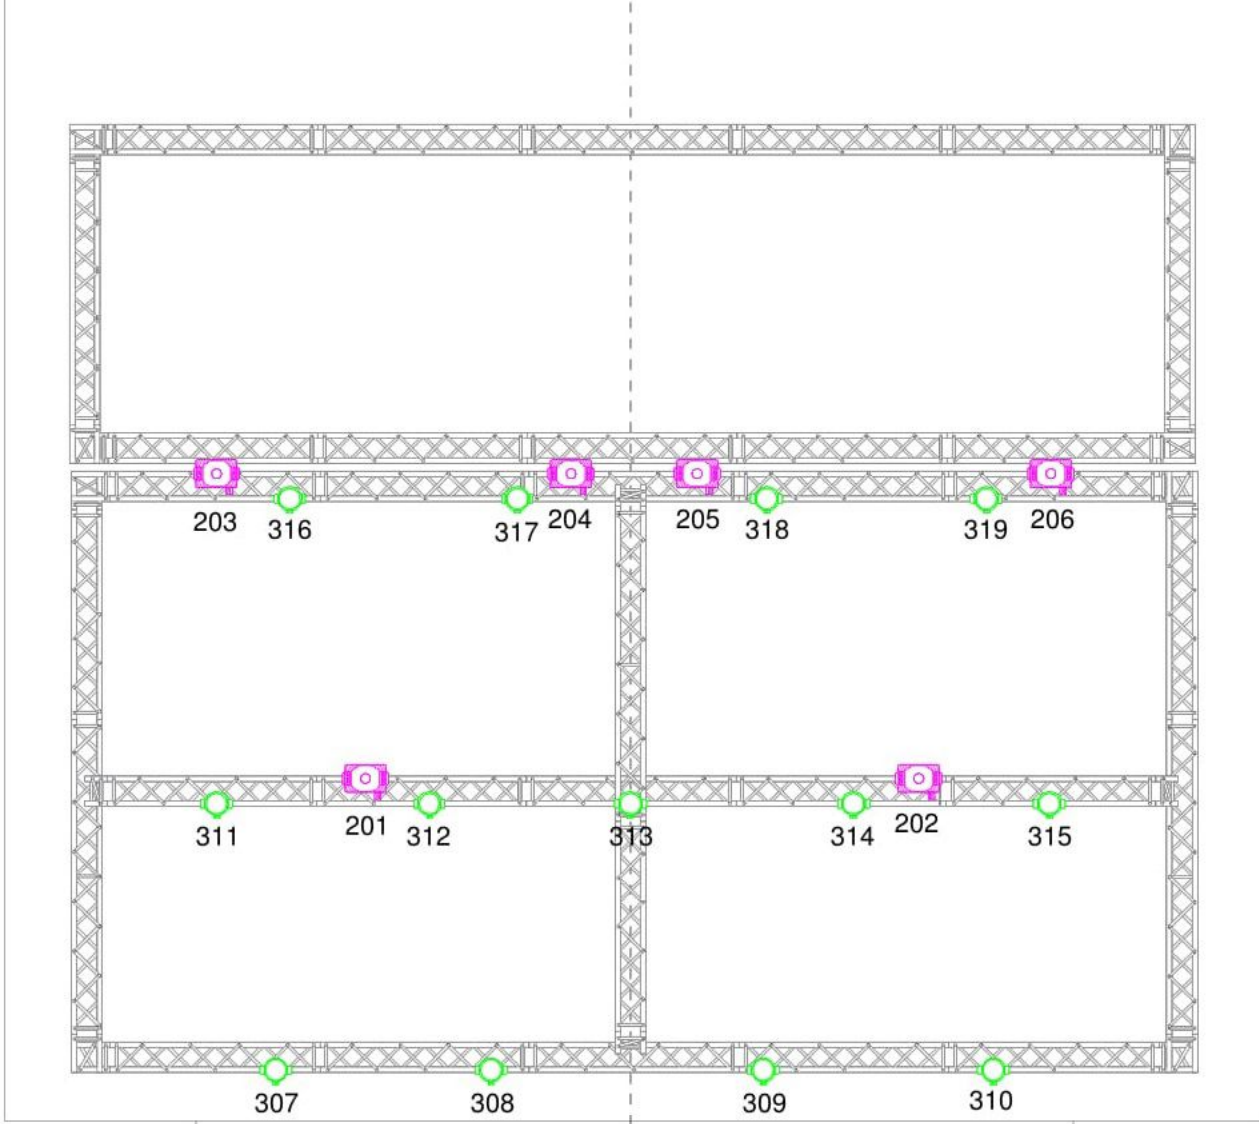

Vasateatern Video

Projector:

1 Barco RLM W14

SCREEN:

1 Motorised 16x9/4x3 screen, 6m wide.

MONITOR:

1 Dell 23" Full HD 1920x1080

CONTROLE:

1 Extron IN1608, 8in matrix

1 Extron 5" Touch panel

4 Extron DTP T HWP 4K 331D

HDMI panel 3 DTP HDMI 4K 330 Rx

HDMI receiver box

Clicker:


Microcue2-L

1 2- button wireless remote control with laser

1 2- button wireless remote control

VASATEATERN


EST. 1890

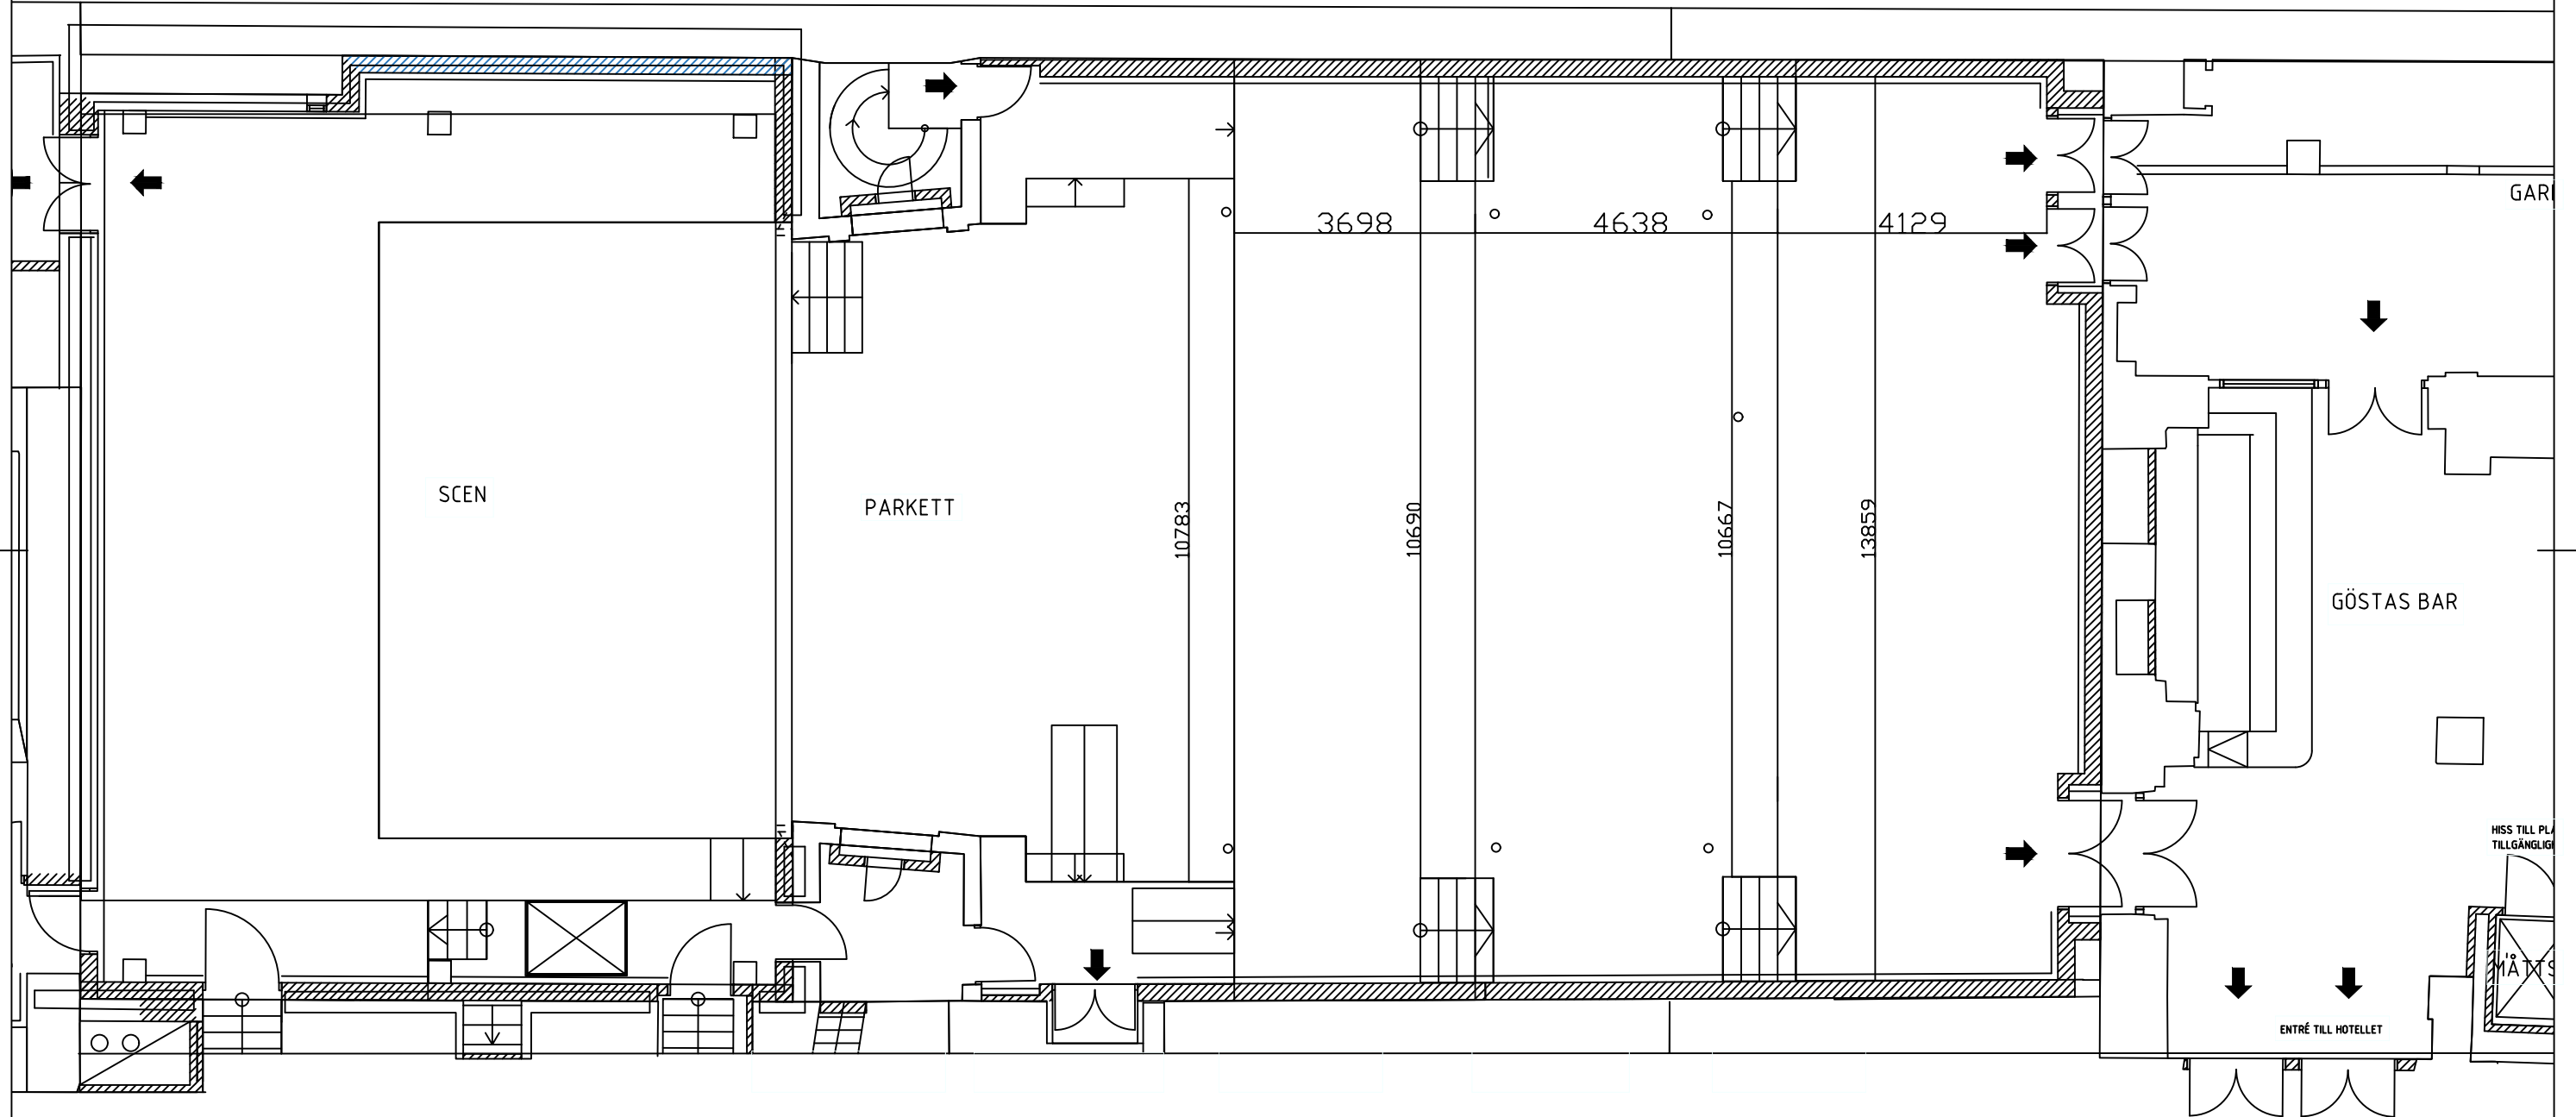

1:100/ A3

VASATEATERN

EST. 1890

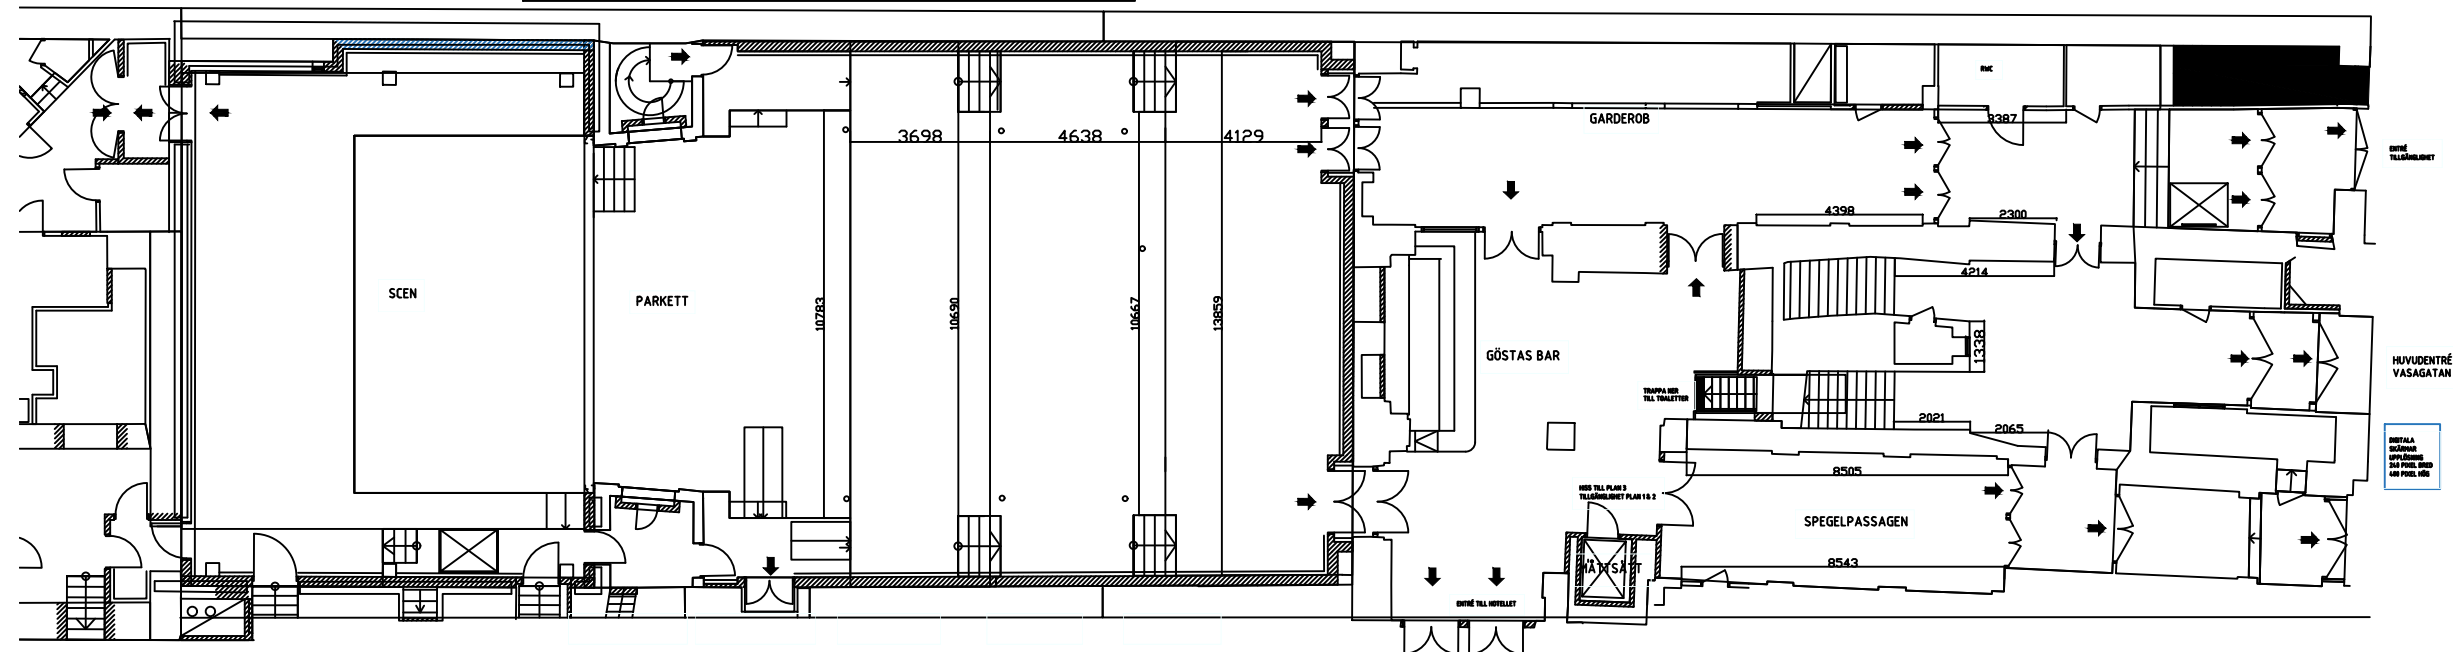

SKALA 1:200/ A3
2018 10 06

INOM TILL HÖRSALEN
SPEGELPASSAGEN
HUVUDENTRÉ VASAGATAN